


Codornices Creek Phase III

Cross Section 1

Profile Station 0+81



Restoration Design Group, Inc
 2332 5th Street, Suite C
 Berkeley, California 94710

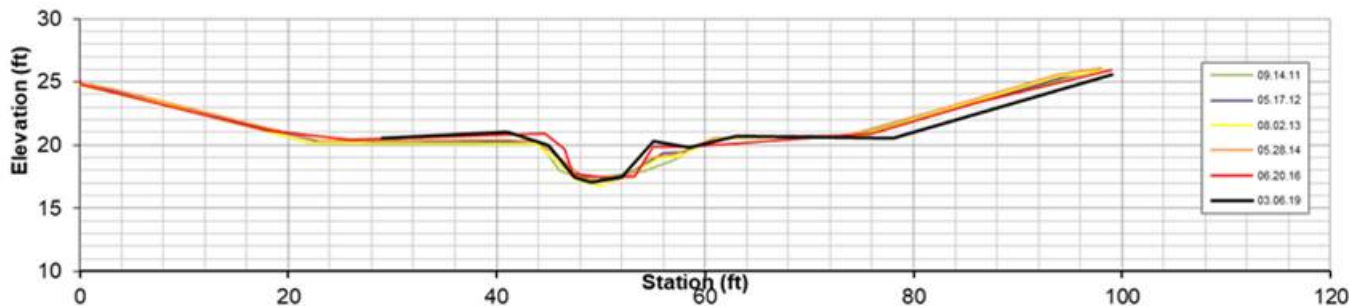

Codornices Creek Phase III

Cross Section 2


Profile Station 4+34



Restoration Design Group, Inc
 2332 5th Street, Suite C
 Berkeley, California 94710



UC VILLAGE HOUSING

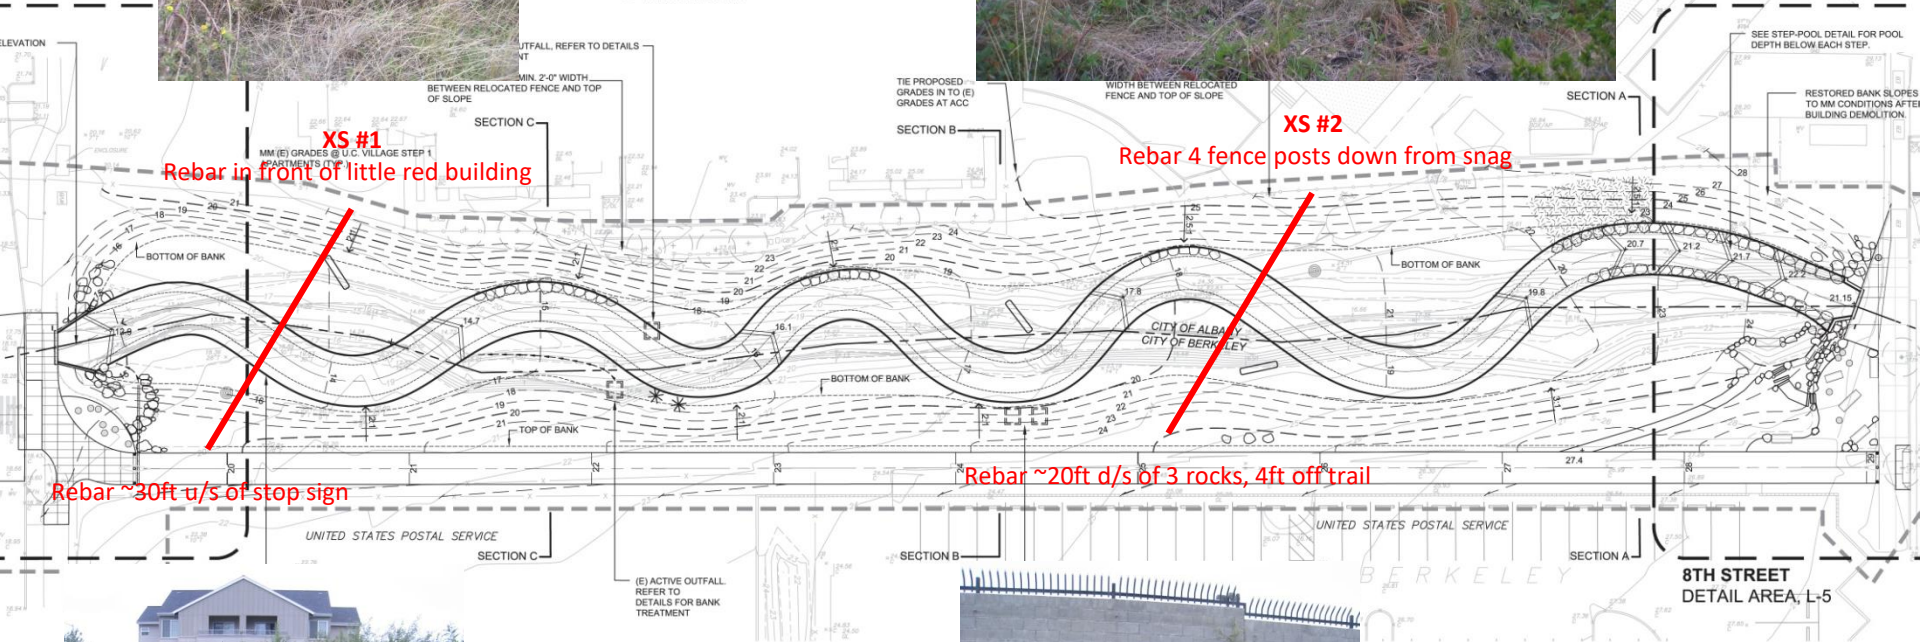

XS #1
Rebar in front of little red building

XS #2
Rebar 4 fence posts down from snag

Rebar ~30ft u/s of stop sign

Rebar ~20ft d/s of 3 rocks, 4ft off trail

